


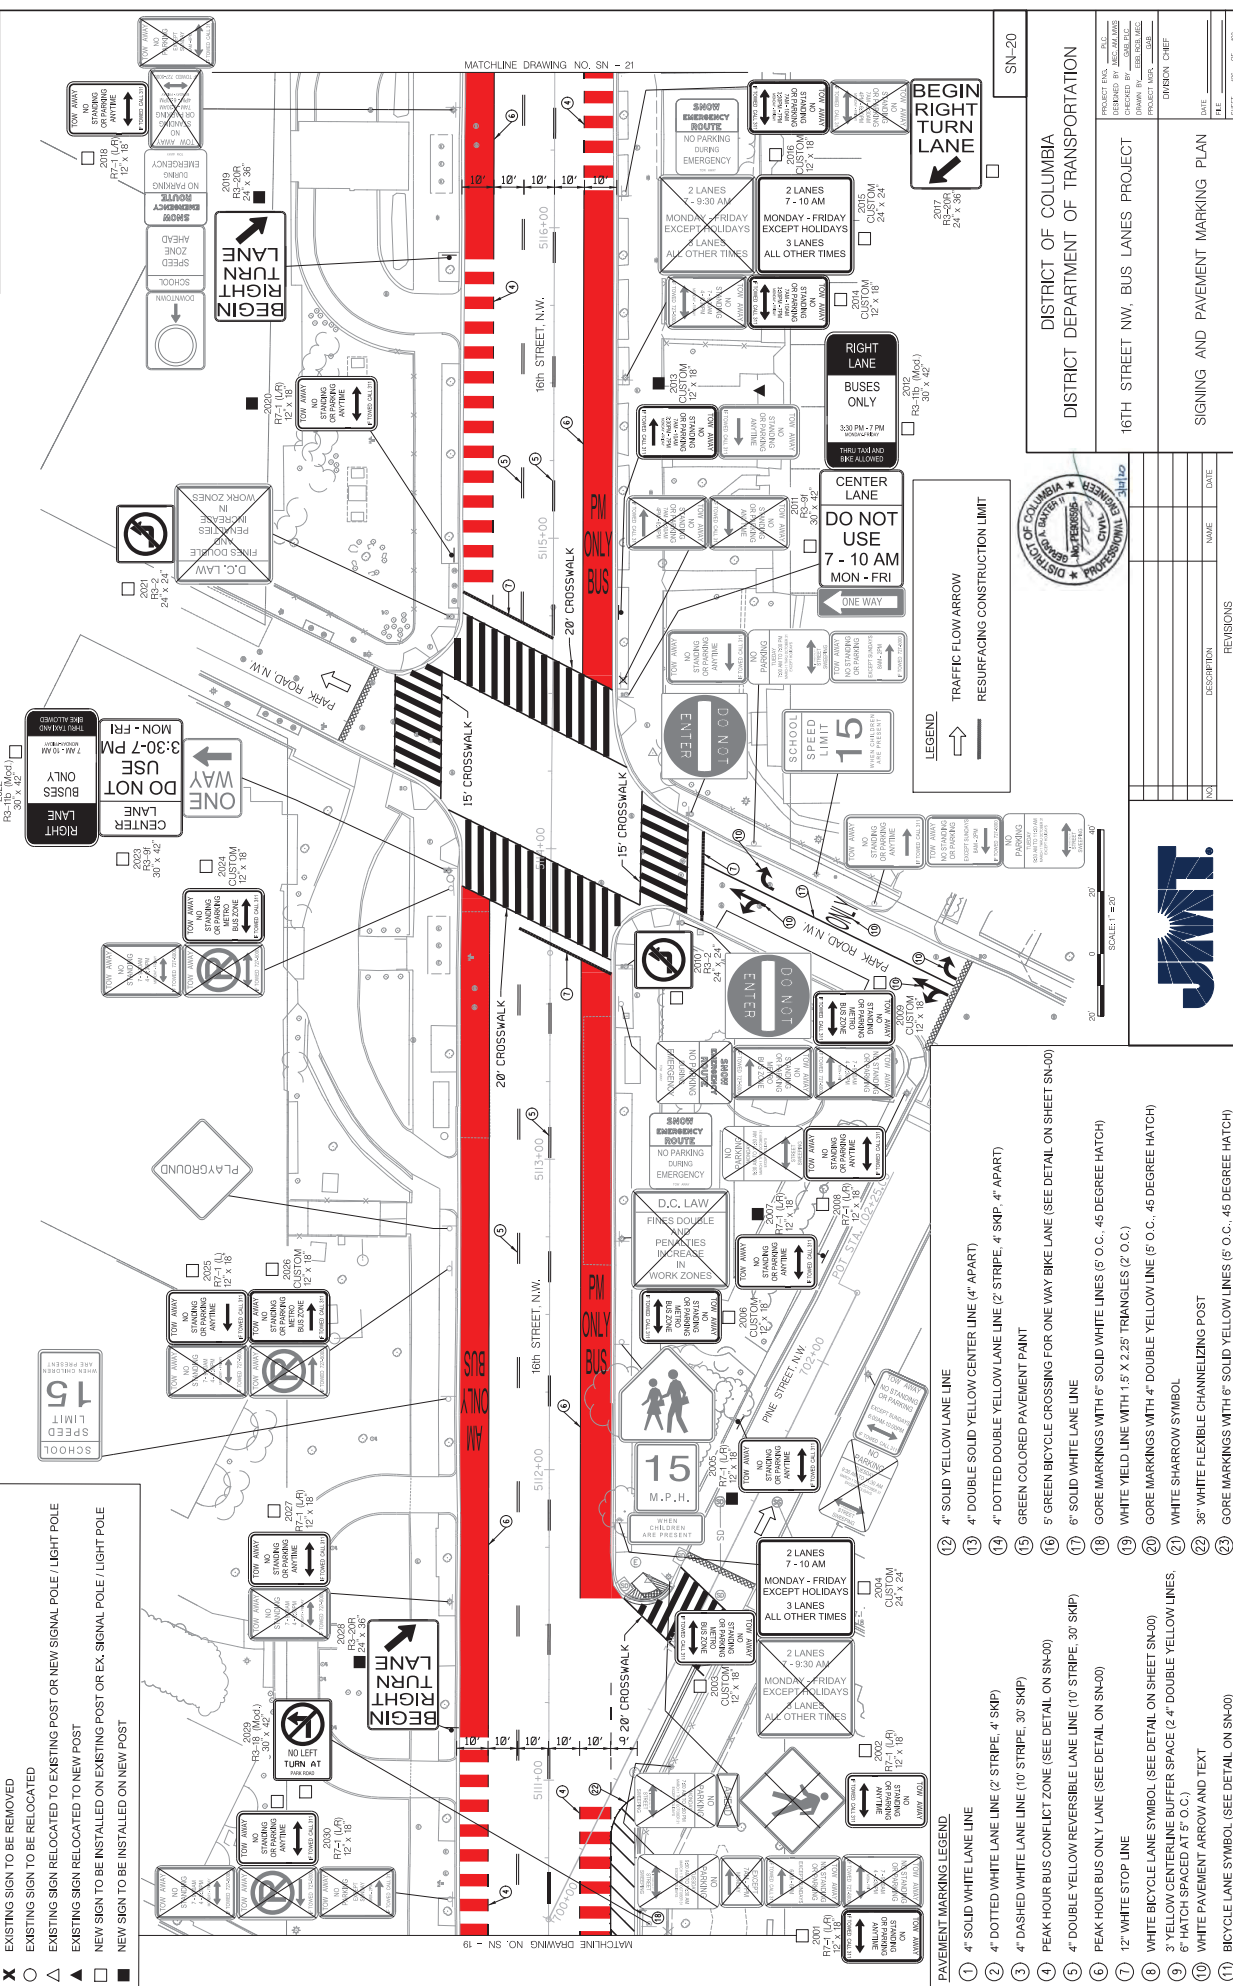

SIgn LEGEND
 ALL EXISTING SIGNS SHALL REMAIN IN PLACE UNLESS OTHERWISE NOTED.
 X EXISTING SIGN TO BE REMOVED
 ○ EXISTING SIGN TO BE RELOCATED
 △ EXISTING SIGN RELOCATED TO EXISTING POST OR NEW SIGNAL POLE / LIGHT POLE
 ▲ EXISTING SIGN RELOCATED TO NEW POST
 ■ NEW SIGN TO BE INSTALLED ON EXISTING POST OR EX. SIGNAL POLE / LIGHT POLE
 ■ NEW SIGN TO BE INSTALLED ON NEW POST



PAVEMENT MARKING LEGEND


TRAFFIC FLOW ARROW
 RESURFACING CONSTRUCTION LIMIT

LEGEND

↑ TRAFFIC FLOW ARROW
 → RESURFACING CONSTRUCTION LIMIT

REVISIONS

NO.	DATE	NAME	DESCRIPTION

DISTRICT OF COLUMBIA
 DISTRICT DEPARTMENT OF TRANSPORTATION

16TH STREET NW, BUS LANES PROJECT

SIGNING AND PAVEMENT MARKING PLAN


JMT

SCALE: 1" = 20'